




PLANO TIPO 3 DORMITORIOS

PORTAL 2 • LA • VT 3D.01


Salón-Comedor-Cocina	27,30 m ²
Distribuidor	4,30 m ²
Dormitorio I	14,60 m ²
Dormitorio II	10,60 m ²
Dormitorio III	8,10 m ²
Baño I	3,70 m ²
Baño II	3,60 m ²
Tendedero	3,40 m ²
Terraza cubierta	9,90 m ²
Terraza cubierta	5,10 m ²

Superficie útil vivienda:	72,20 m ²
Superficie útil espacios exteriores:	18,40 m ²
Superficie construida propia vivienda:	86,00 m ²
Superficie construida c.c vivienda:	101,00 m ²

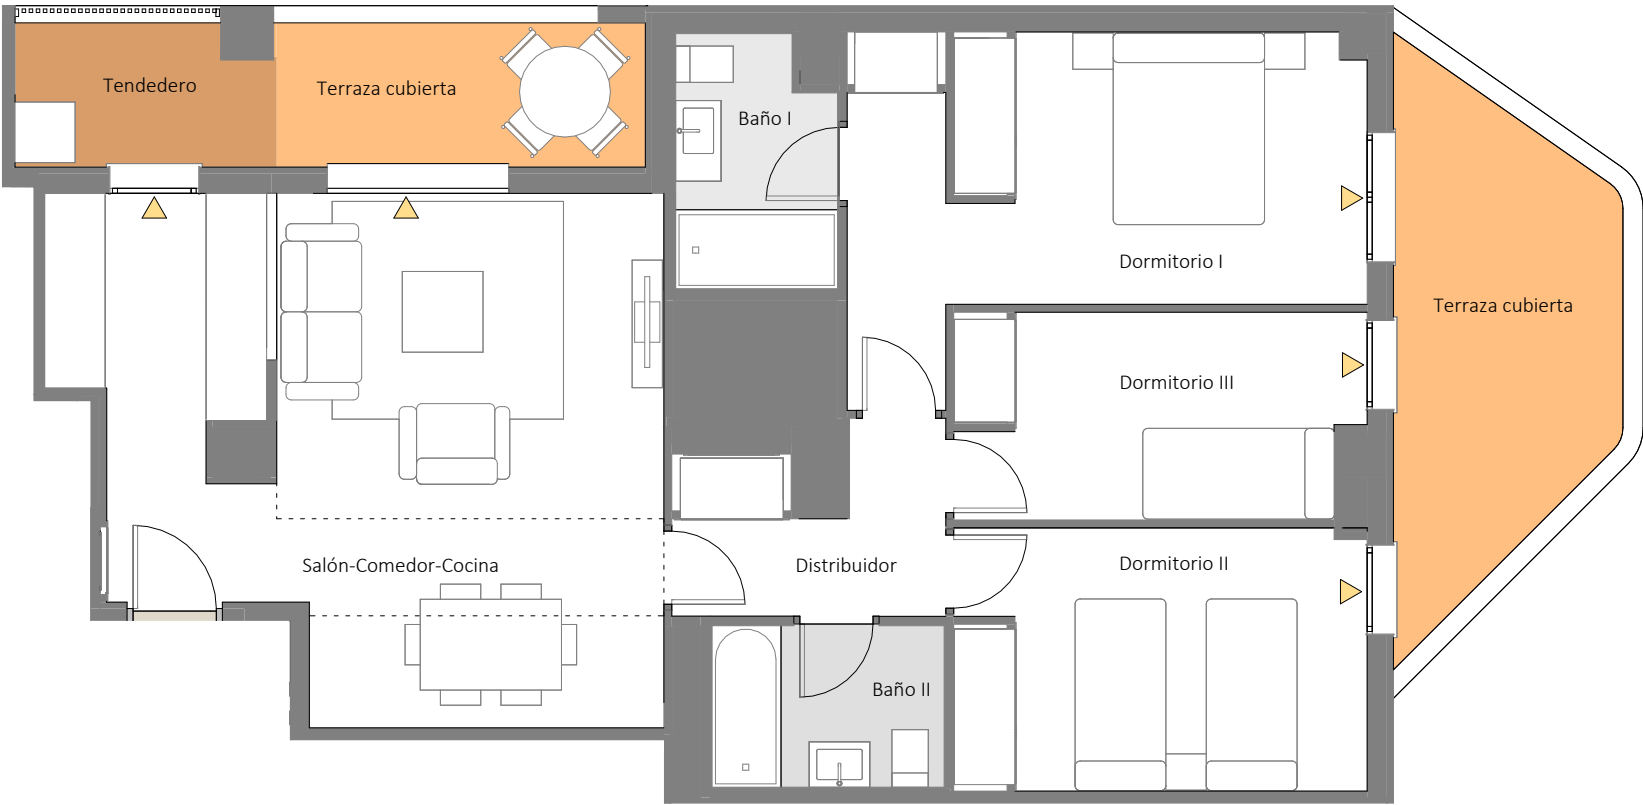

Célere•Los Berrocales

C/Ulises 16-18. 28043 • Madrid. 900 10 20 80 · viacelere.com

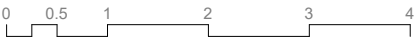

Advertencia legal: La información que se muestra a continuación ha sido elaborada a partir del Proyecto de Ejecución del edificio y puede sufrir modificaciones por exigencias técnicas, ajustándose en todo caso a los planos as-built contenidos en el Libro del Edificio. Las superficies son aproximadas y la ubicación de aparatos sanitarios, instalaciones y mobiliario, en el caso de incluirlos, no necesariamente conforme al plano. Consulte en el punto de venta.
Legal notice: The information shown below has been prepared according to the Construction Project of the building and may be modified due to technical requirements, in any case conforming to the as-built plans contained in the Building Record. The surfaces are approximate and the location of sanitary equipment, facilities and furniture, if included, could not necessarily be according to the plan. Check at the point of sale.